


DEUXIEME LOT 39.259,43

BATIMENT = (13,5m x 6,5m) 87,75 mq x 210.000 CFA = 18.427.500 CFA = 28.092,54 €
 VERANDA = [(13,5 m x 5m) + (0,5m x 11,5m)] 73,25 mq x 100.000 CFA = 7.325.000 CFA = 11.166,89 €

PREMIER LOT 106.192,17 Euro

BATIMENT = (35,5m x 6,5m) 230,75 mq x 210.000 CFA = 48.457.500 CFA = 73.872,98 €
 VERANDA = [(35,5m x 5m) + (3m x 11,5m)] 212,00 mq x 100.000 CFA = 21.200.000 CFA = 32.319,19 €

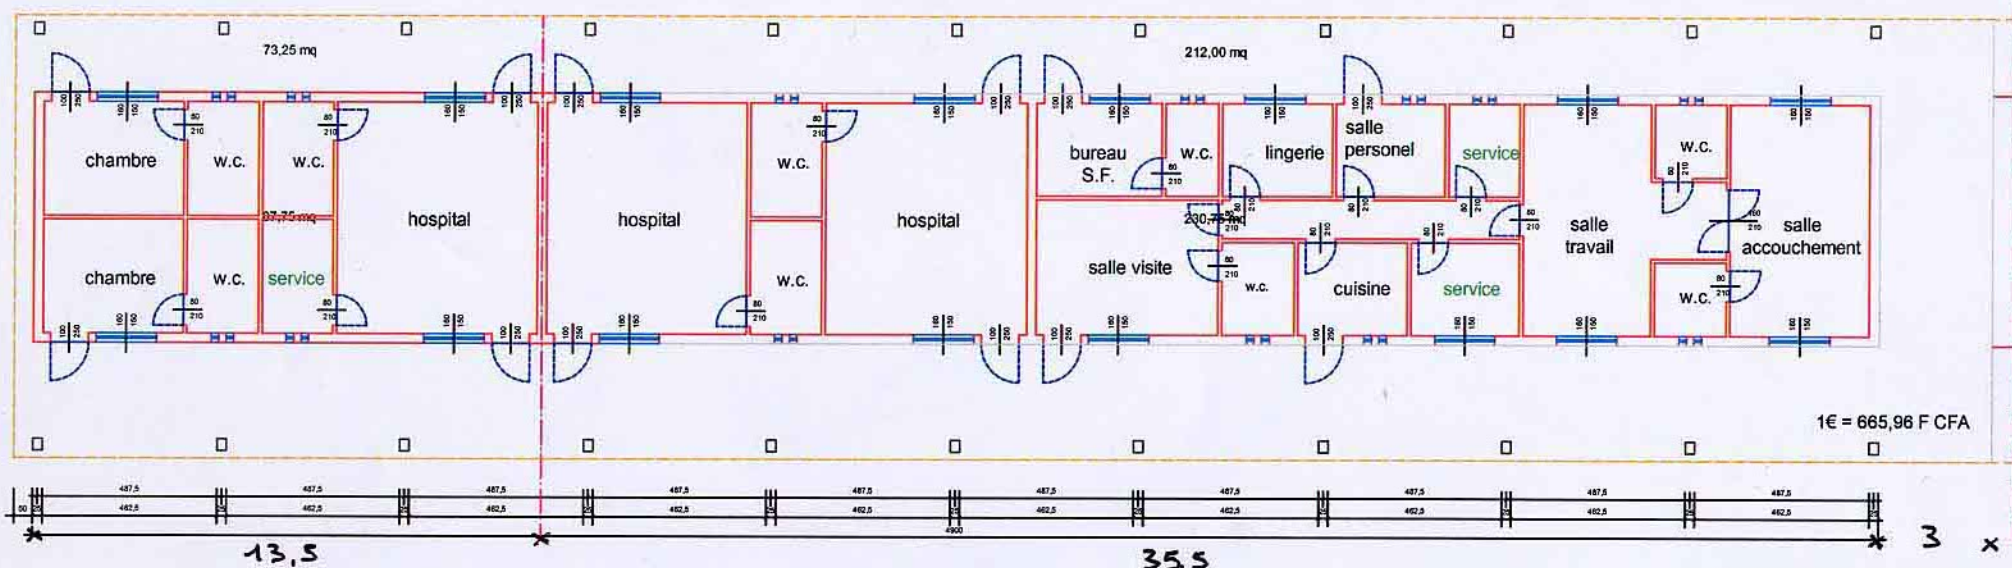

disegnato da arch. Alessandra Memoli